



Shingle
&
Boulders


NEW ACCESS PATH TO BE
FORMED BY CLIENT

PROPOSED CONCRETE PLATFORM

PROPOSED 27m ACCESS BRIDGE

MHWS

MLWS

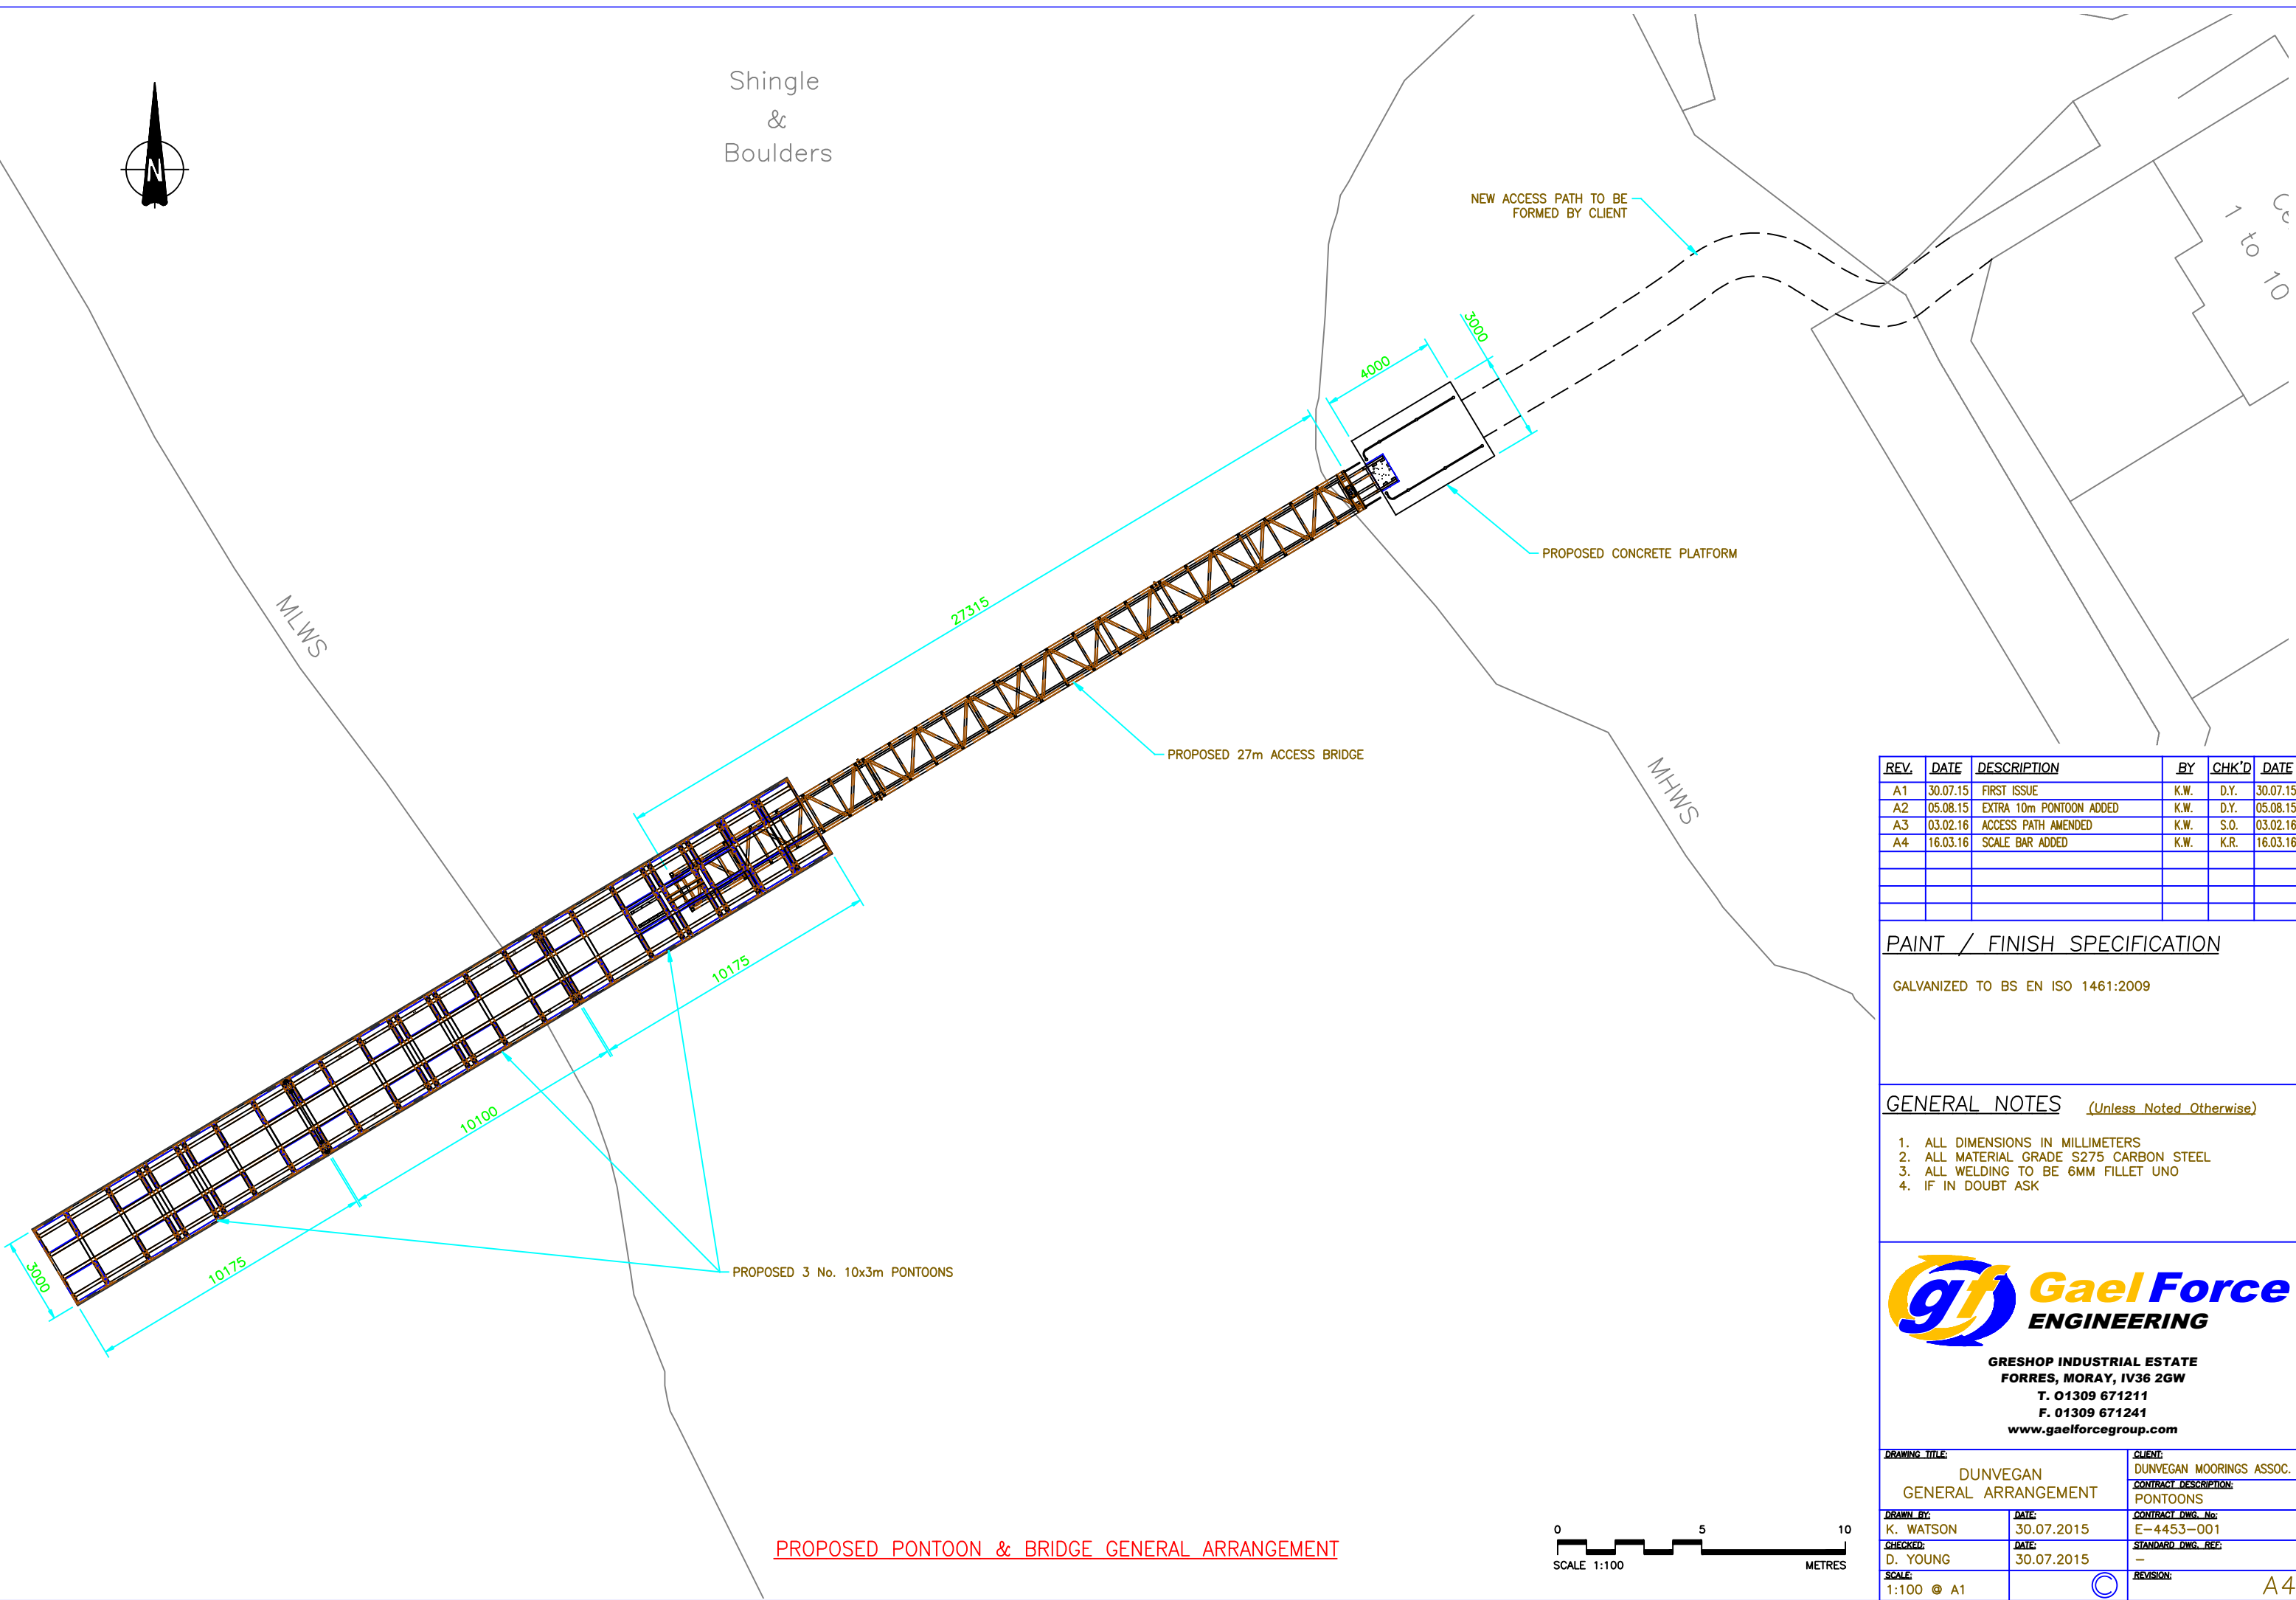

REV.	DATE	DESCRIPTION	BY	CHK'D	DATE
A1	30.07.15	FIRST ISSUE	K.W.	D.Y.	30.07.15
A2	05.08.15	EXTRA 10m PONTOON ADDED	K.W.	D.Y.	05.08.15
A3	03.02.16	ACCESS PATH AMENDED	K.W.	S.O.	03.02.16
A4	16.03.16	SCALE BAR ADDED	K.W.	K.R.	16.03.16

PAINT / FINISH SPECIFICATION

GALVANIZED TO BS EN ISO 1461:2009

GENERAL NOTES (Unless Noted Otherwise)


1. ALL DIMENSIONS IN MILLIMETERS
2. ALL MATERIAL GRADE S275 CARBON STEEL
3. ALL WELDING TO BE 6MM FILLET UNO
4. IF IN DOUBT ASK



**GRESHOP INDUSTRIAL ESTATE
FORRES, MORAY, IV36 2GW
T. 01309 671211
F. 01309 671241
www.gaelforcegroup.com**

DRAWING TITLE: DUNVEGAN GENERAL ARRANGEMENT		CLIENT: DUNVEGAN MOORINGS ASSOC.
DRAWN BY: K. WATSON		CONTRACT DESCRIPTION: PONTOONS
DATE: 30.07.2015	CONTRACT DWG. No: E-4453-001	STANDARD DWG. REF: -
CHECKED: D. YOUNG	DATE: 30.07.2015	REVISION: -
SCALE: 1:100 © A1		A4

PROPOSED PONTOON & BRIDGE GENERAL ARRANGEMENT

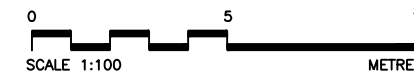

PRODUCED ON AUTOCAD BY GAEL FORCE ENGINEERING